



平面図 S=1/2000

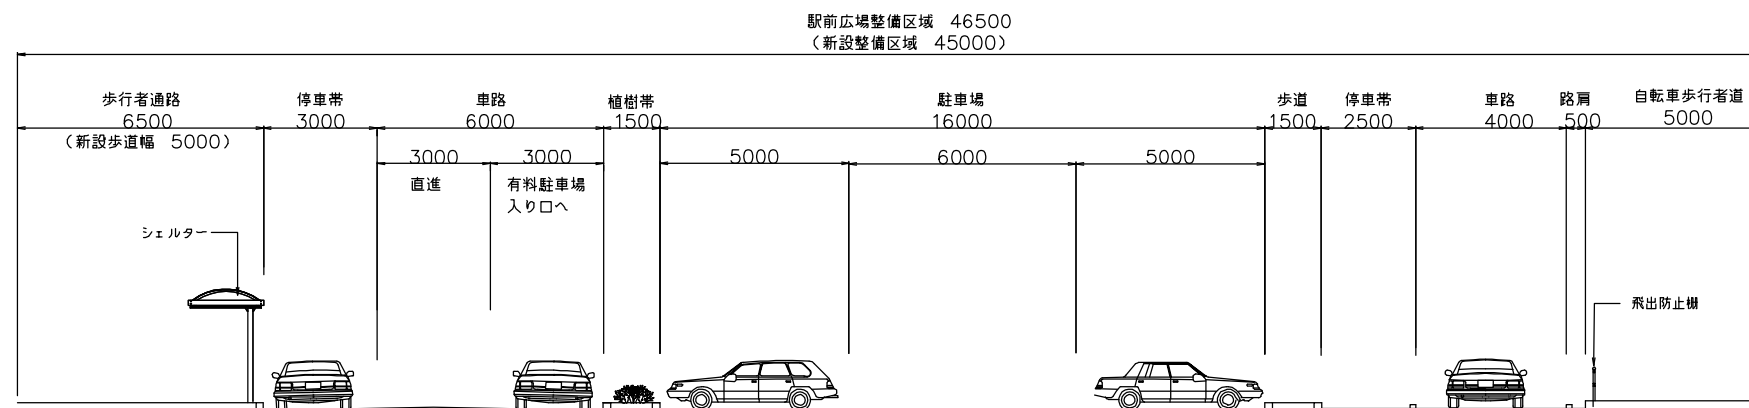

A-A断面図 S=1/200

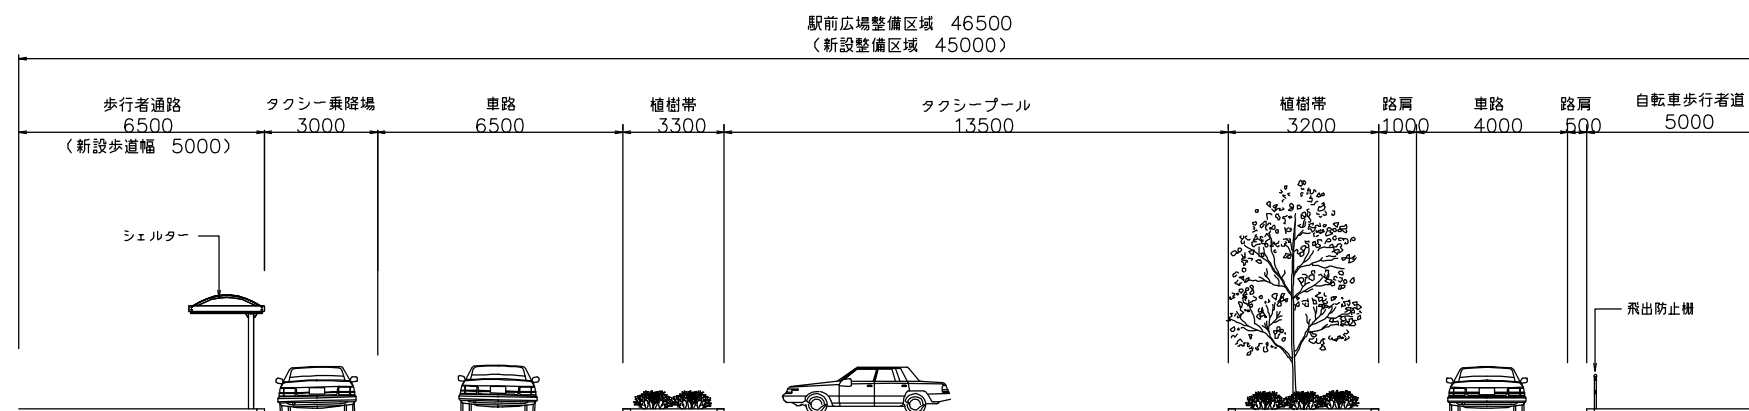

B-B断面図 S=1/200

駅前広場計画断面図